



**BOROUGH OF FOUNTAIN HILL**

941 Long Street Fountain Hill PA 1803.5

Phone 610-867-0301 Fax 63.0-867-7153

**RIGHT OF WAY EXCAVATION PERMIT APPLICATION**

(\$100 Application Fee + \$100 for work in cartway or \$50 for work behind cartway)

Applicant \_\_\_\_\_ DATE \_\_\_\_\_

Address: \_\_\_\_\_

Phone No. \_\_\_\_\_ FAX No. \_\_\_\_\_ EMAIL \_\_\_\_\_

Location of Excavation \_\_\_\_\_

Please Check Type of Work:       Sewer Connection       Water Line       Gas Connection       Utility Pole

Emergency Repair *Provide Description* \_\_\_\_\_

*The applicant hereby agrees to abide by all rules and regulations of Borough Ordinance Chapter 21, Part 3; §301-313 under which this permit is Issued. Submit plans in accordance with the ordinance g 303.1. .*

THE PERMIT SHALL EXPIRE ON \_\_\_\_\_

ESCROW AMOUNT REQUIRED FOR REPAIRS TO STREET SURFACE \$ \_\_\_\_\_  
(\$750 for up to 100 square feet, \$5 per each additional square foot)

TYPE OF MATERIALS	SIZE OF TRENCH	PRICE	AMOUNT

Applicant Signature \_\_\_\_\_ Date \_\_\_\_\_

Permit Fee:
Total:

**TURN OVER TO THE REAR OF THIS FORM FOR RE-CONSTRUCTION STANDARDS.**

-----FOR OFFICE USE ONLY-----


Approved By: \_\_\_\_\_

Date Approved: \_\_\_\_\_

Permit # \_\_\_\_\_


### EXHIBIT A

FOR AN OPENING WITHIN 36" (3') OF CENTER OF ROADWAY, FULL WIDTH OVERLAY IS REQUIRED.

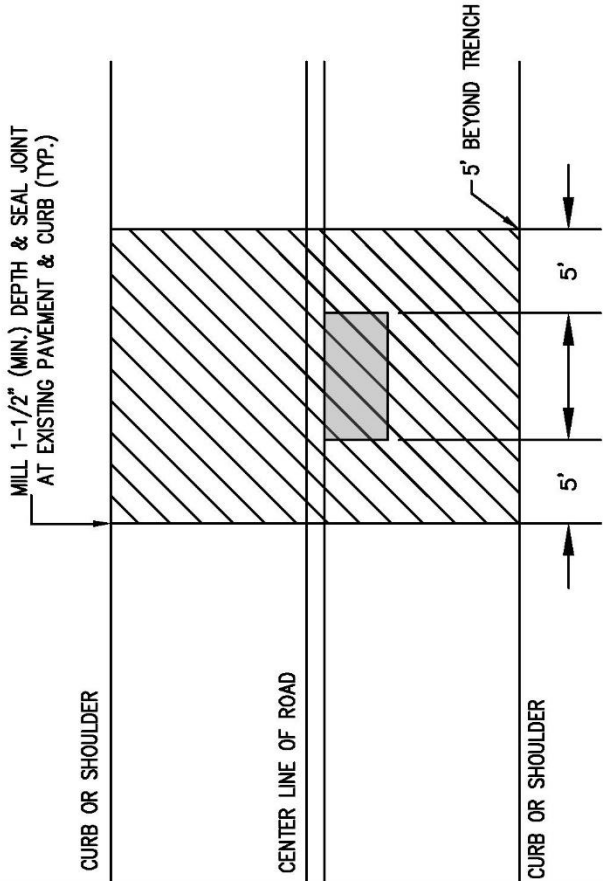


### EXHIBIT B

FOR AN OPENING MORE THAN 36" (3') OF CENTER OF ROADWAY, OVERLAY OF SINGLE LANE IS PERMITTED.

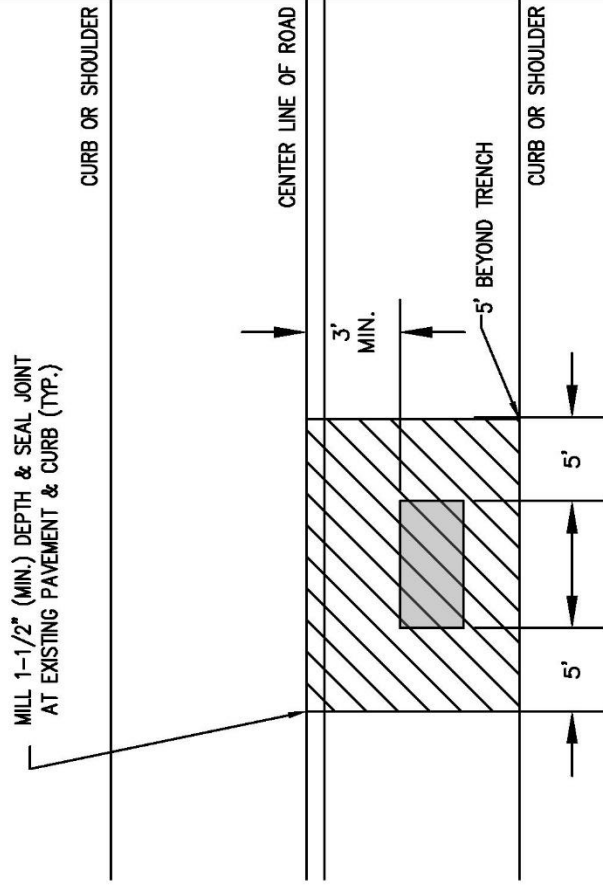

**NOTES:**

1. WHERE AN OPENING OR EXCAVATION IS MADE WITHIN 50' OF THE EDGE OF AN EXISTING PAVING JOINT OR WITHIN 50' OF ANY OTHER PROPOSED OPENING, MILL AND OVERLAY TO ENCOMPASS THE ENTIRE LONGITUDINAL DISTANCE BETWEEN THE OUTSIDE LIMITS OF THE OVERLAY, OPENINGS, OR EXCAVATIONS.
2. WHERE THE AVERAGE NUMBER OF OPENINGS OR EXCAVATIONS IS 3 OR MORE WITHIN 100' LENGTH FOR A PROJECT AREA, OR PORTION OF A PROJECT AREA, MILL AND OVERLAY THE ENTIRE LONGITUDINAL DISTANCE BETWEEN OUTSIDE LIMITS, OR AS DIRECTED BY THE BOROUGH ENGINEER OR PUBLIC WORKS SUPERVISOR.
3. OPENINGS / TRENCHES SHALL BE BACKFILLED USING 2A STONE COMPACTED IN 8" MAXIMUM LIFTS, 95% STANDARD PROCTOR.
4. OPENINGS / TRENCHES SHALL BE RESTORED WITH A MINIMUM 5" 25.0 mm SUPERPAVE BASE COURSE, TYPICALLY 0-0.3 MILLION ESAL, AND A MINIMUM 1-1/2" 9.5 mm SUPERPAVE WEARING COURSE, TYPICALLY 0-0.3 MILLION ESALS SRL-M, UNLESS OTHERWISE DIRECTED OR APPROVED BY THE BOROUGH ENGINEER OR PUBLIC WORKS SUPERVISOR.

 <p><b>HanoverEngineering</b></p> <p>Bethlehem Office                  252 Brodhead Road, Suite 100                  Bethlehem, PA 18017-8944                  P: 610.691.5644                  F: 610.691.6968                  HanoverEng.com</p>	<p>PLAN TITLE: <b>EXHIBIT A &amp; B</b></p>	<p>DRAWN BY: RGT</p> <p>CHECKED BY: JLS</p>
	<p>PROJECT TITLE: <b>ROAD RESTORATION</b></p>	<p>SCALE: NOT TO SCALE</p> <p>DATE: 05/19/21</p>
<p>PROJECT NO. <b>FH21-11</b></p>		<p>SHEET NO. <b>01 OF 01</b></p>